


TYPICAL TOILET - 2 & 3
WALL DADO LAYOUT

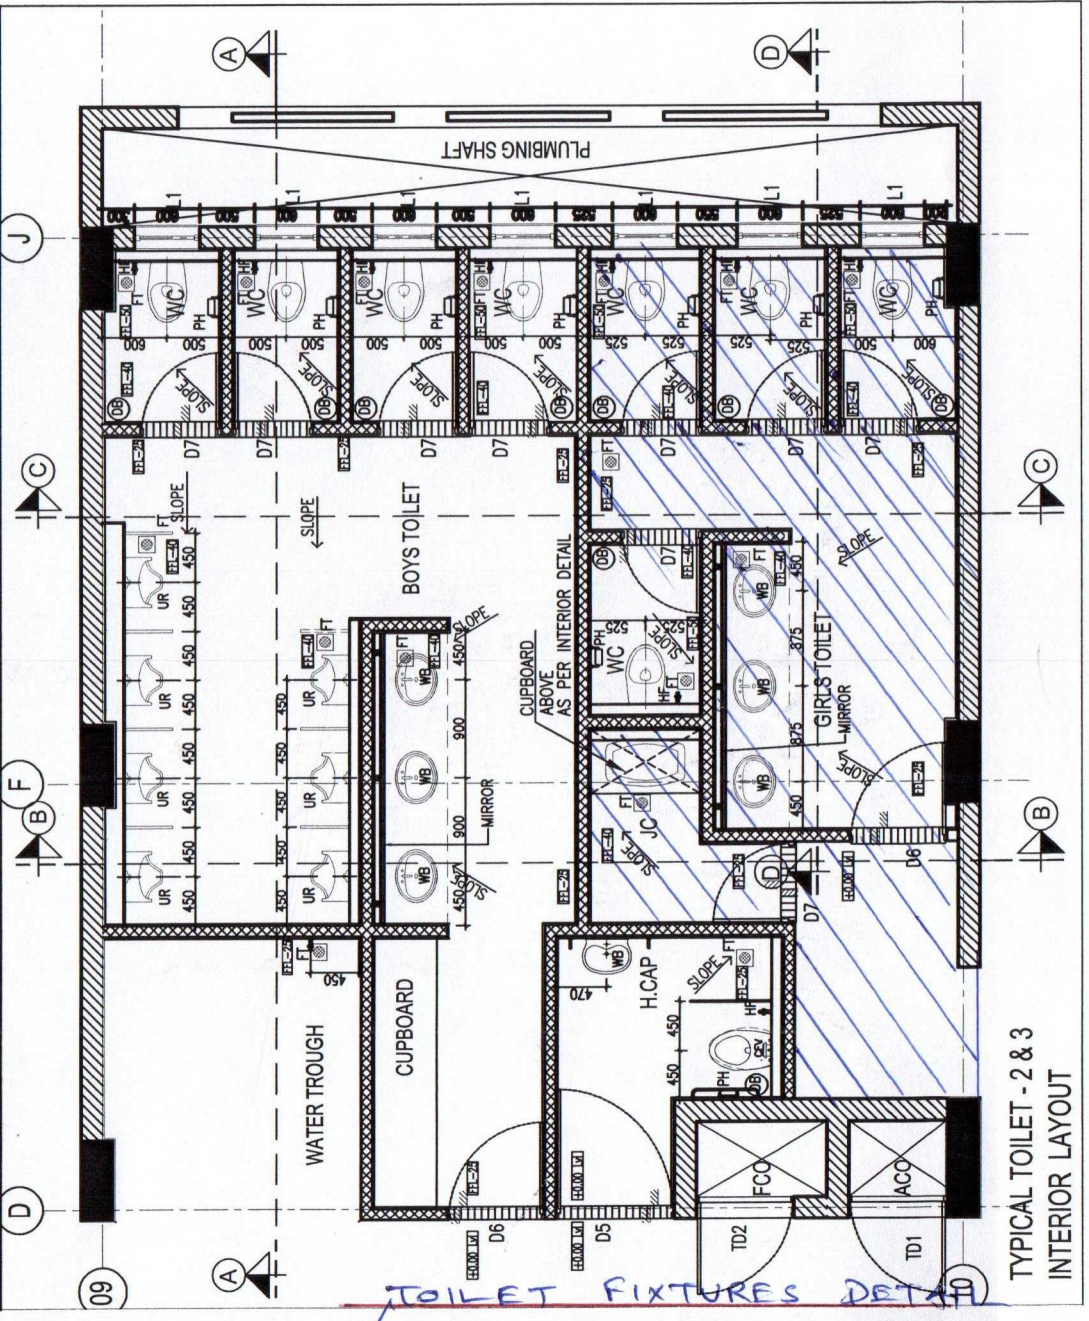

TYPICAL TOILET - 2 & 3
INTERIOR LAYOUT

TOILET WALL TILE LAYOUT



TOILET FIXTURES DETAIL

DRAWING NO: GIRLS
TOILET DETAIL SHEET 1

ACADEMIC BLOCK GIRLS TOILET

INDIAN INSTITUTE OF INFORMATION TECHNOLOGY, SRICITY.


ACADEMIC BLOCK GIRLS TOILET

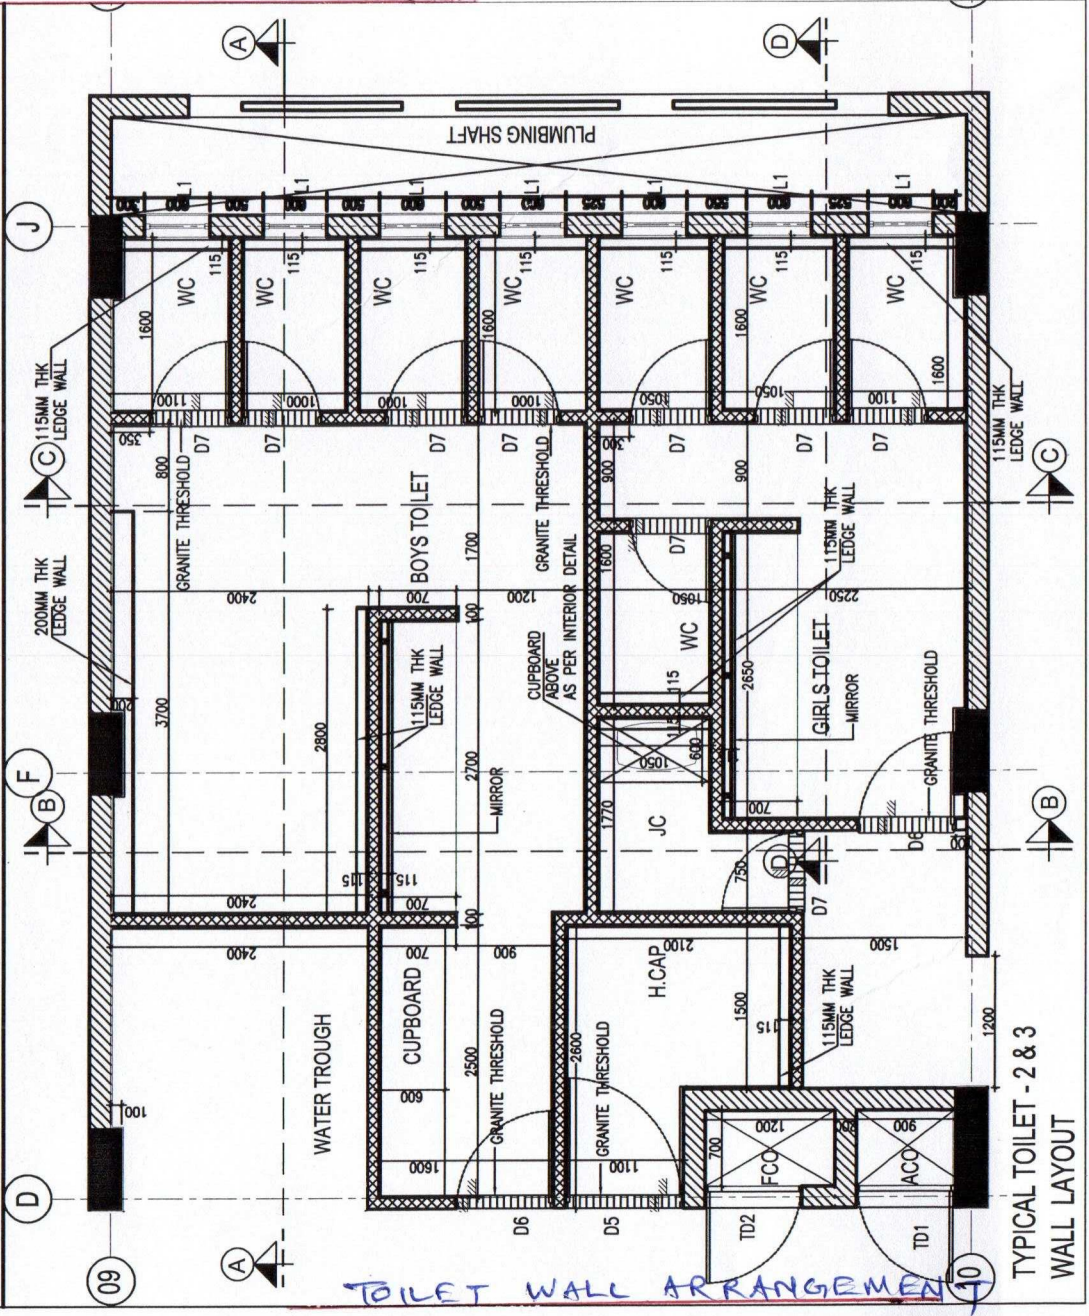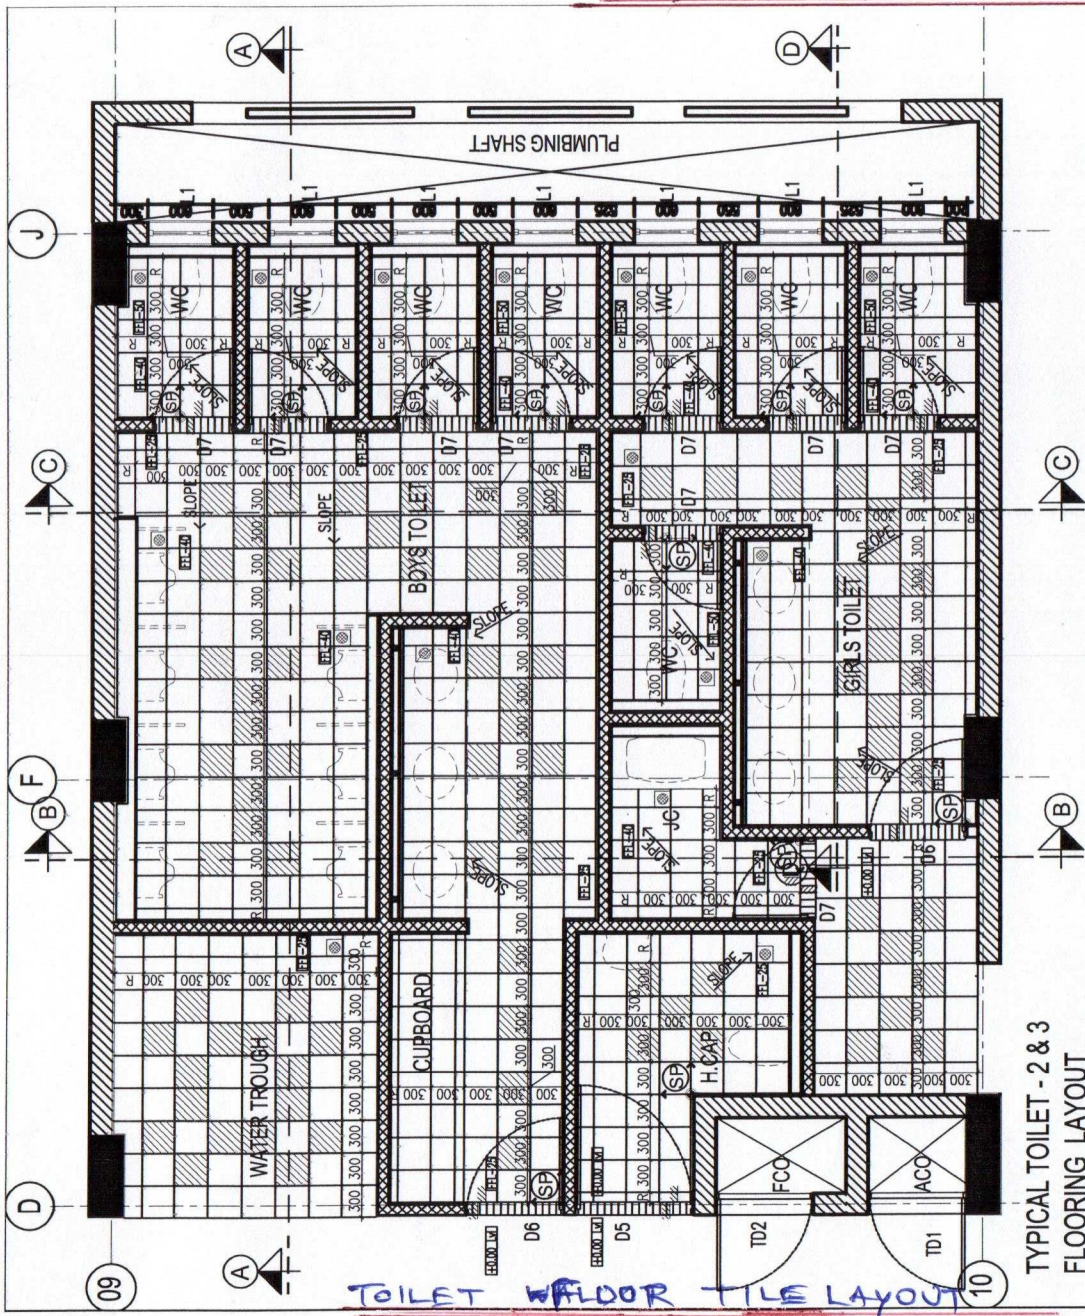


TOILET FLOOR TILE LAYOUT

TOILET WALL ARRANGEMENT


Boys Hostel I

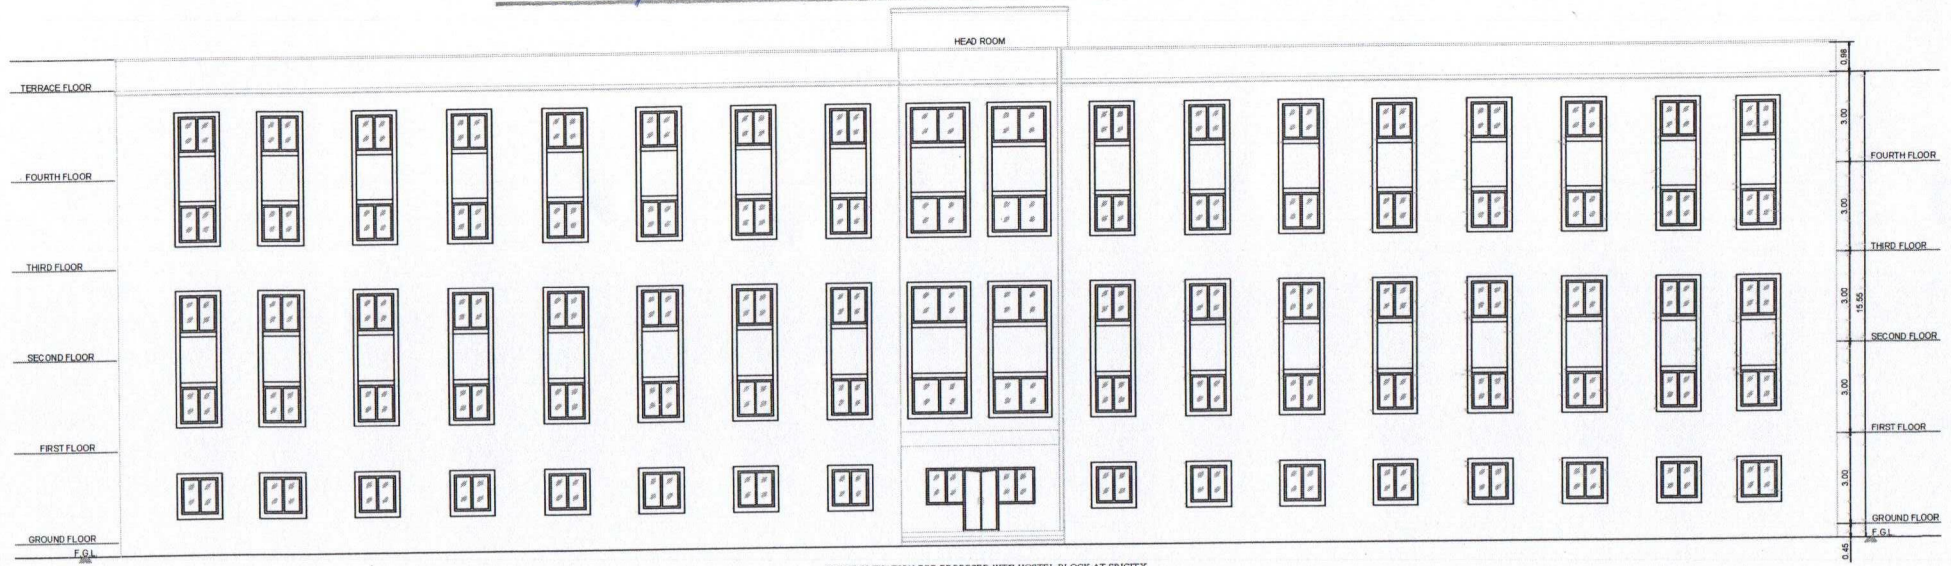

FRONT ELEVATION FOR PROPOSED IIT'S HOSTEL BLOCK AT SRIRANGAPATNA

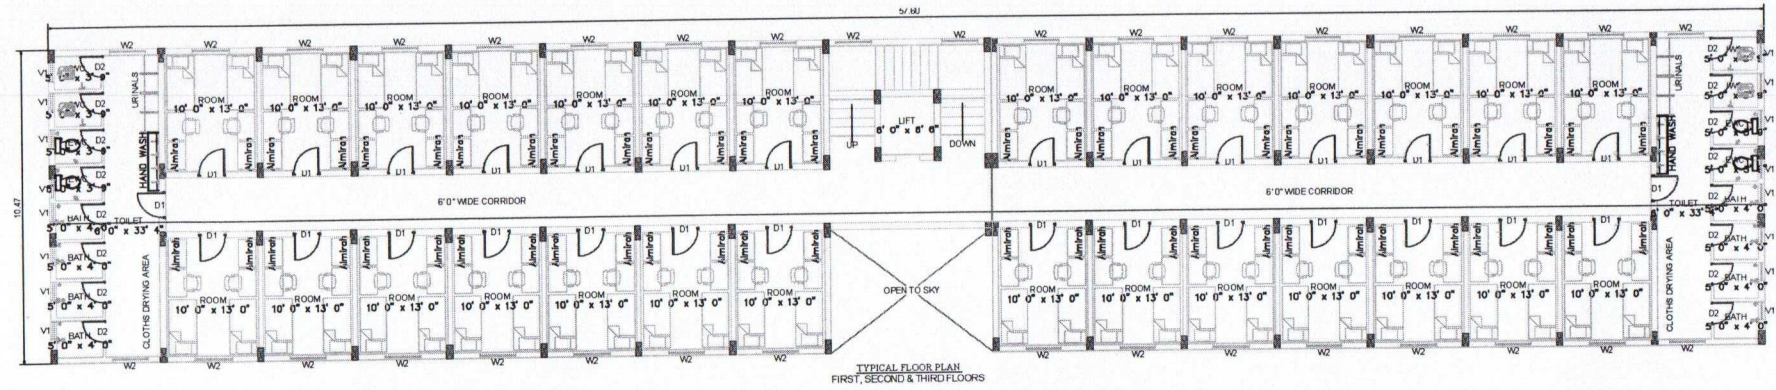



TYPICAL FLOOR PLAN
FIRST, SECOND & THIRD FLOORS

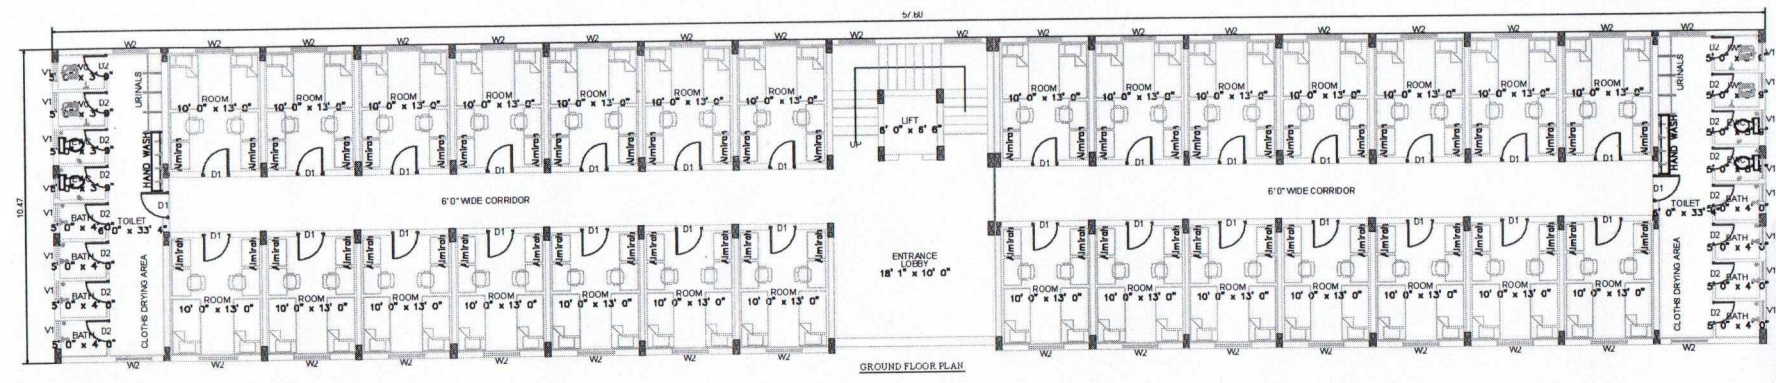

GROUND FLOOR PLAN


Drawing No. 1: Boys Hostel building Detail - Sheet 1

Boys Hostel I

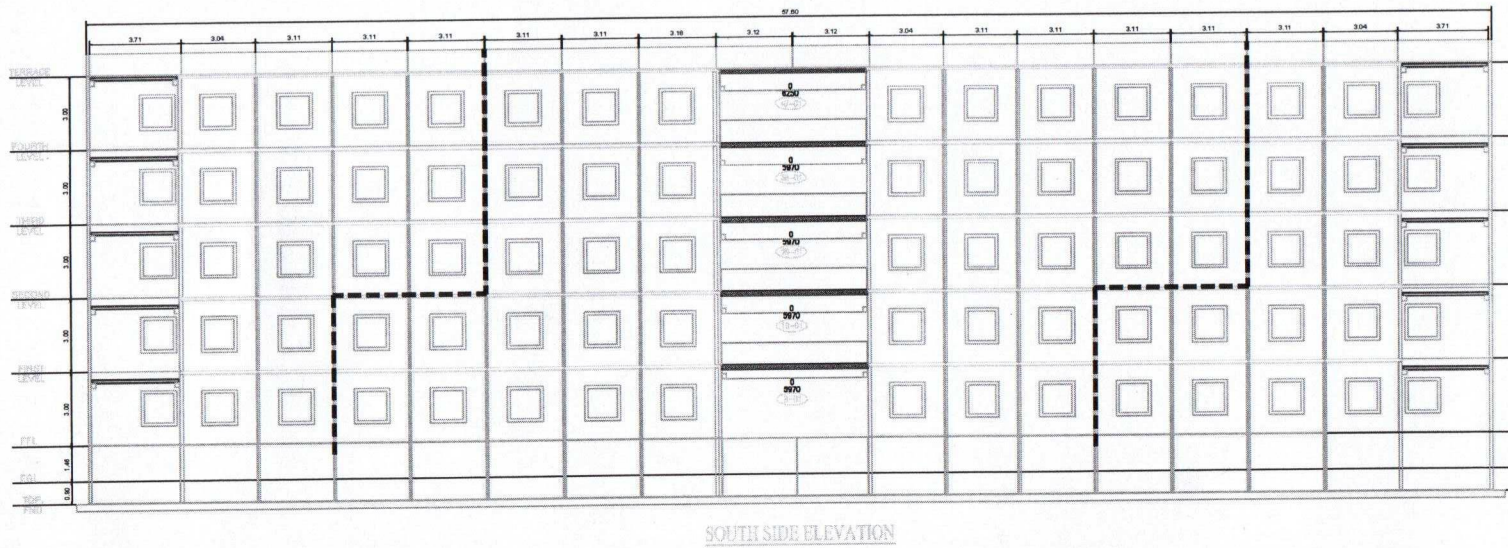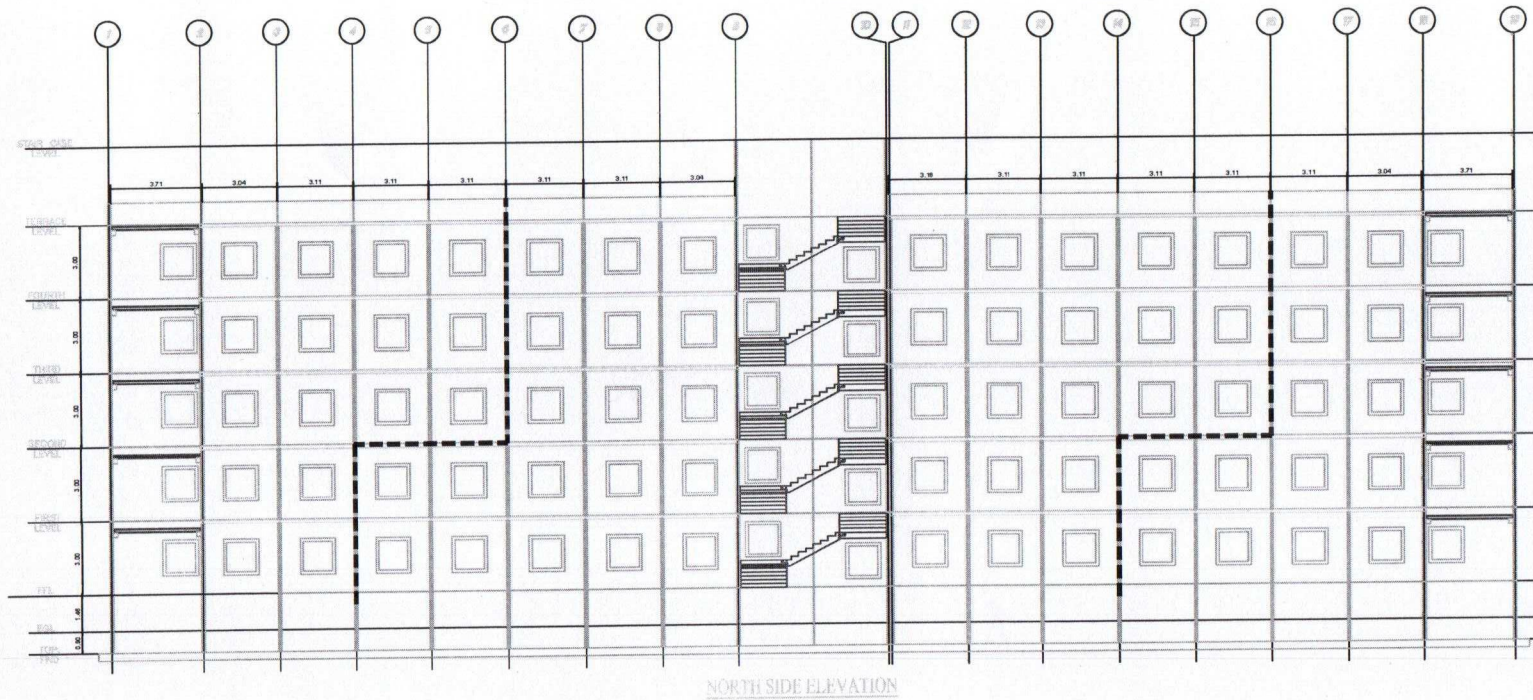

Drawing No: Boys Hostel Building Detail - Sheet 2

BOYS HOSTEL I - EXPANSION JOINT ARRANGEMENT

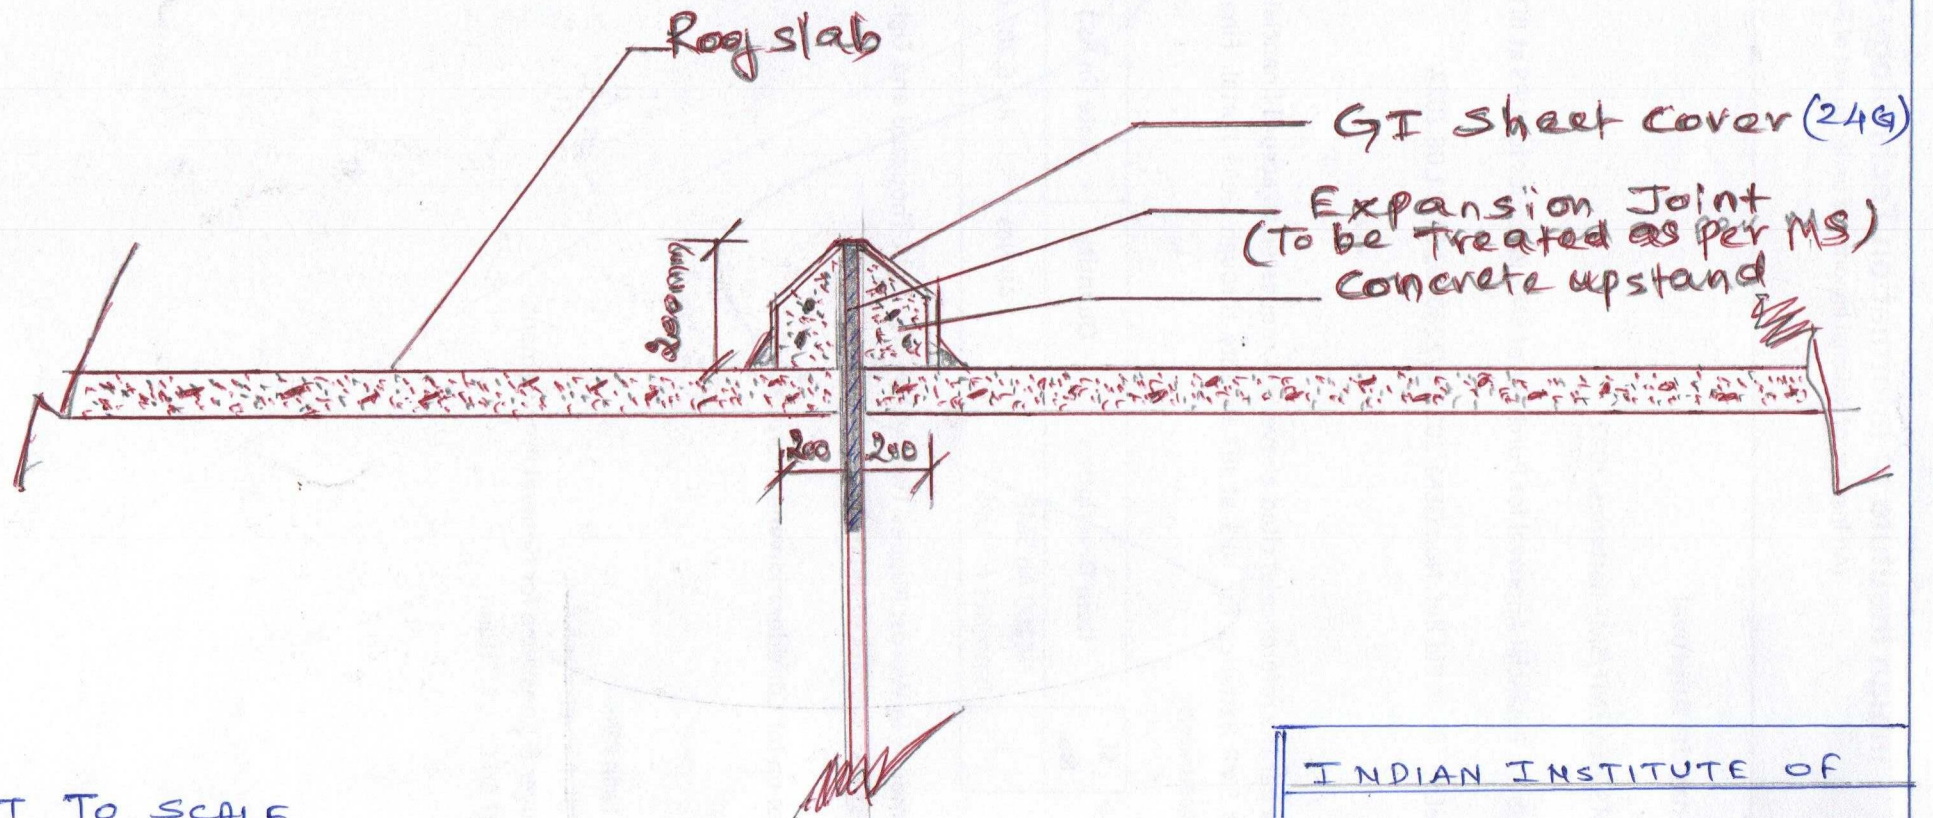

NOT TO SCALE

DRAWING NO : BOYS HOSTEL ROOF EXP. JOINT DETAIL

INDIAN INSTITUTE OF
INFORMATION TECHNOLOGY,
SRI CITY, CHITTOOR, AP.