





1

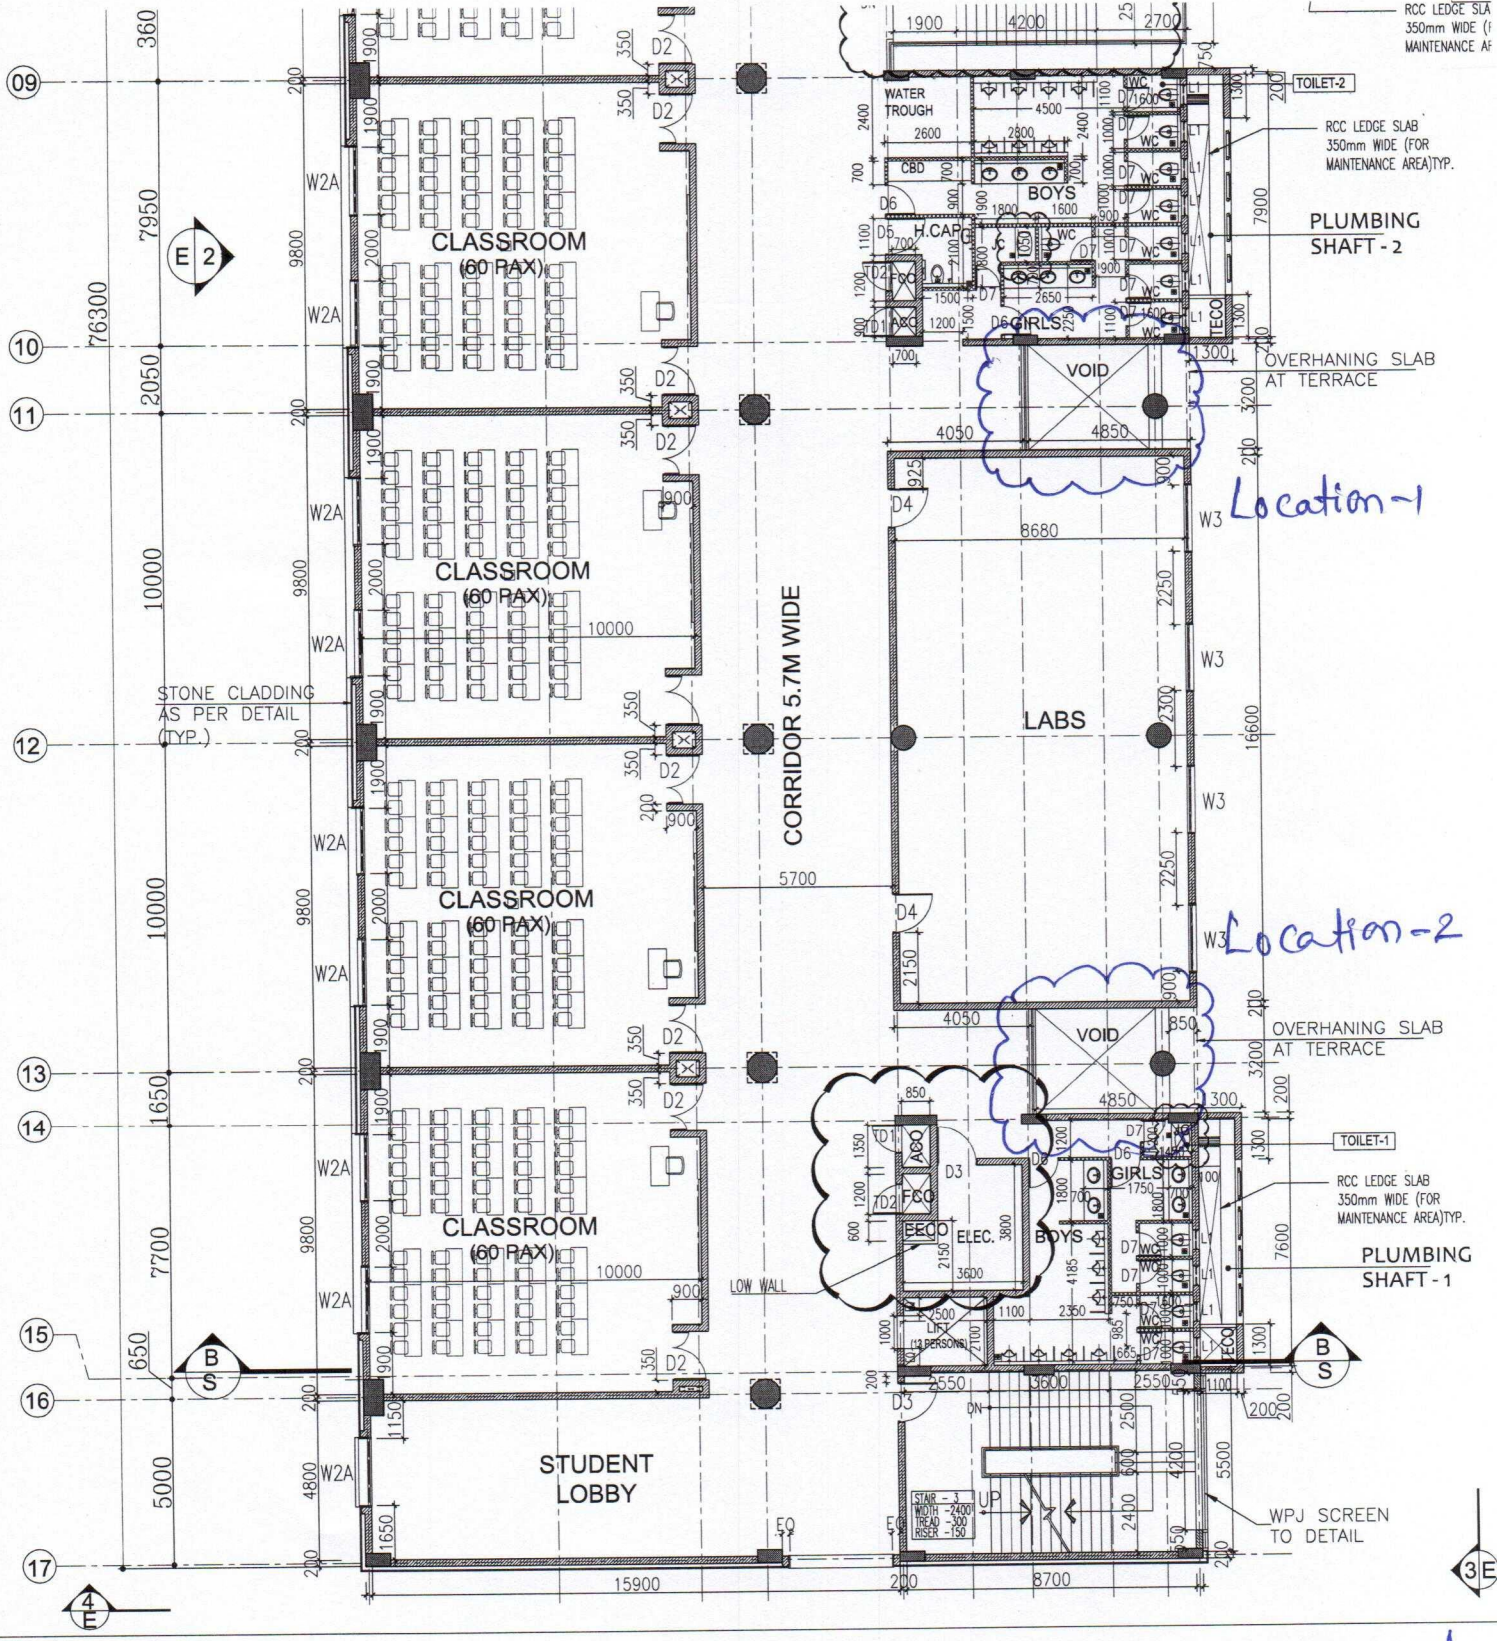

**ACADEMIC BLOCK
FIRST FLOOR PLAN**

EVSR Soma
For Indian Institute of Information Technology Sri City
Chittoor, Andhra Pradesh

Authorized Signatory

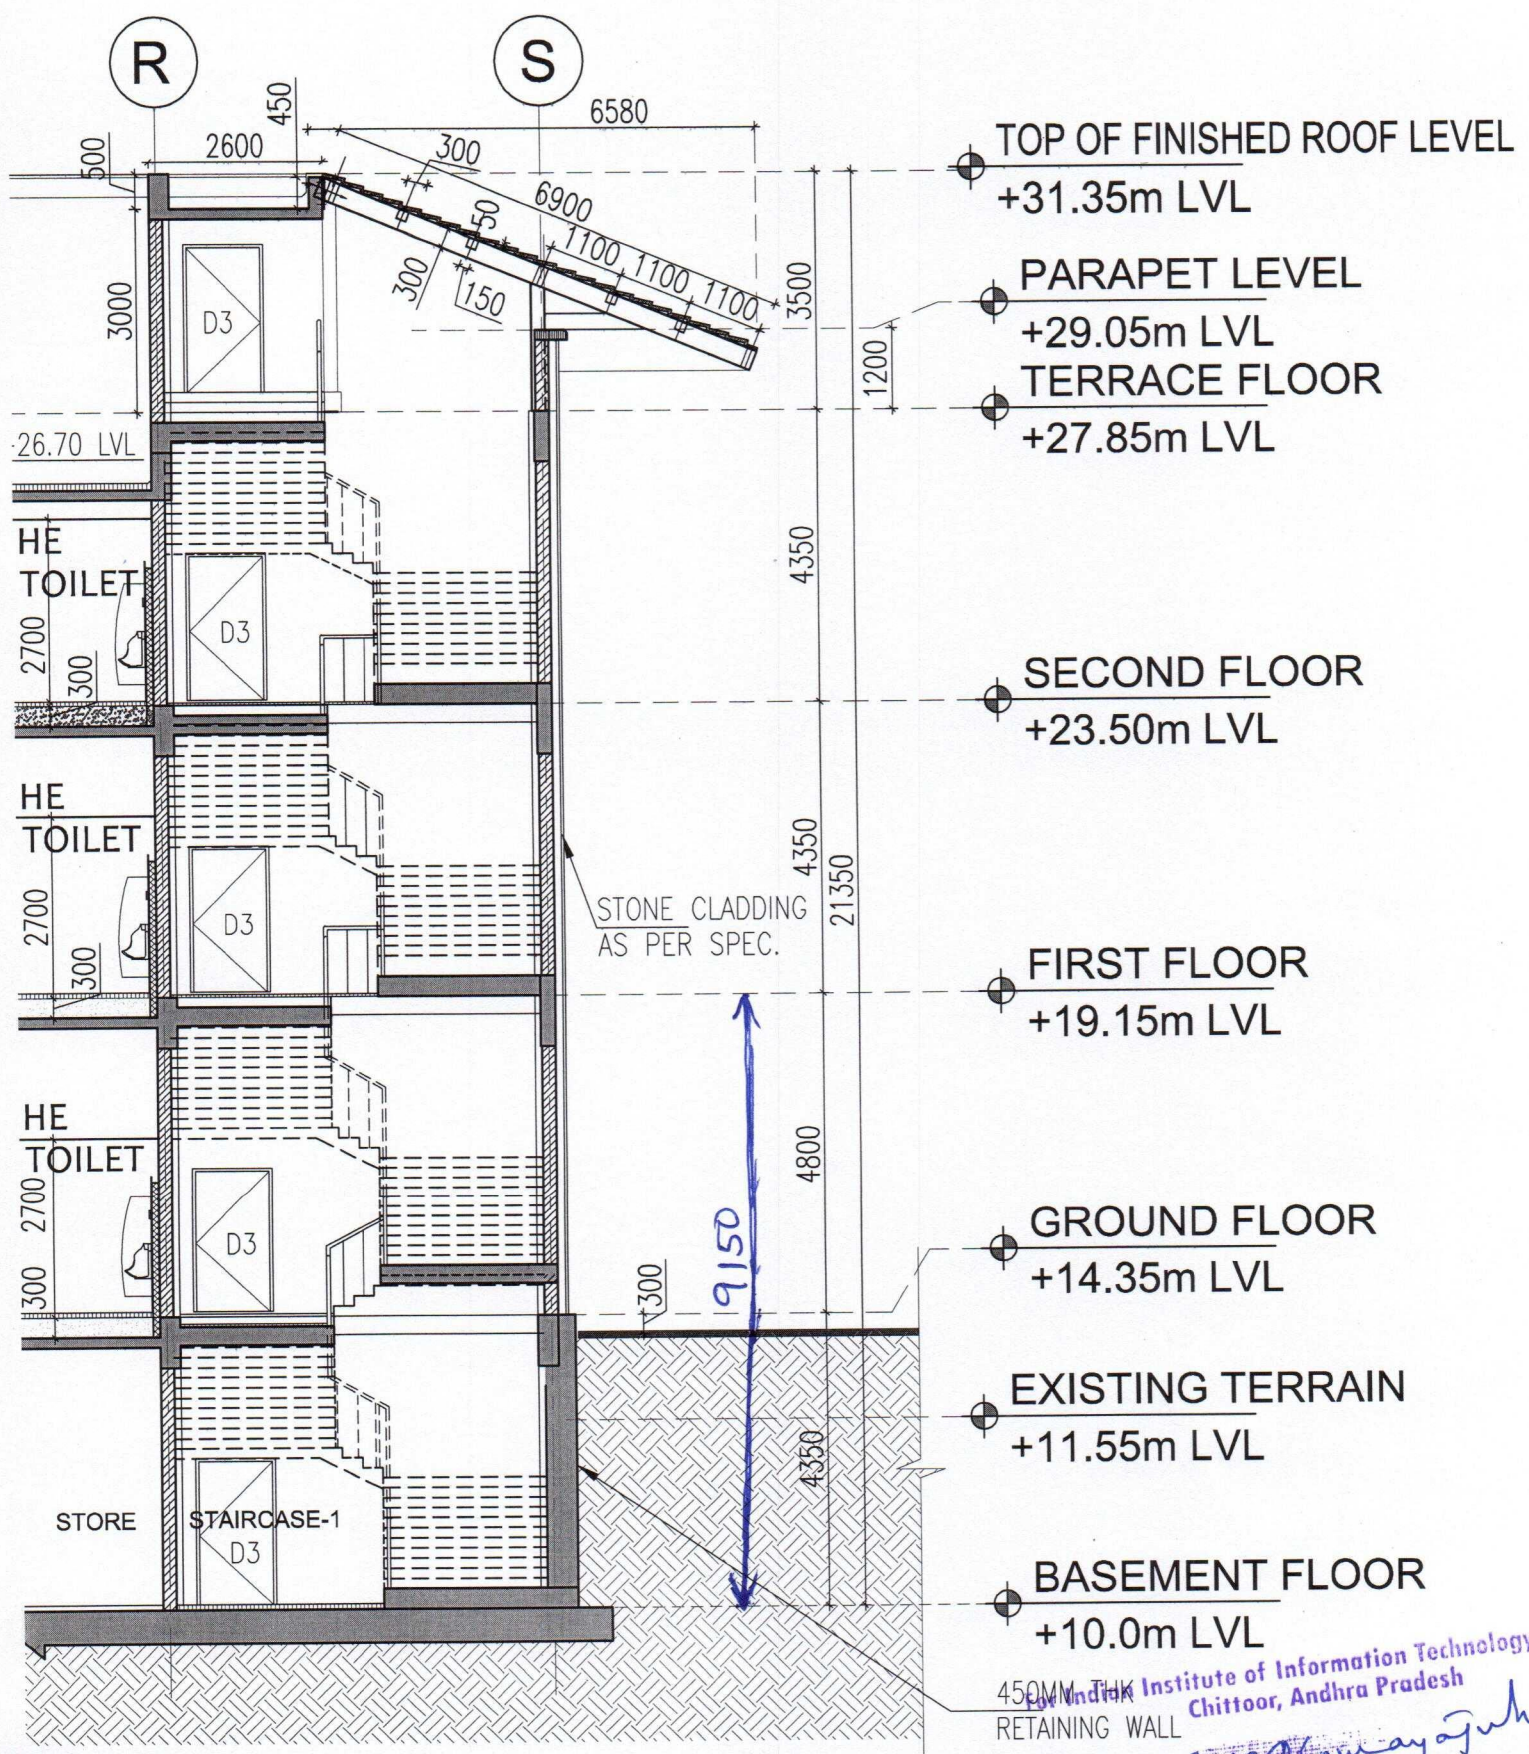

RAFT AND FOOTING REFER STRUCTURAL DRAWING

Institute of Information Technology S
Chittoor, Andhra Pradesh
Er. S. Sowjanya
 Authorized Signatory

ACADEMIC BLOCK - SECTION